


COUNCIL CARPARK ALTERNATE ENTRANCE 10112015

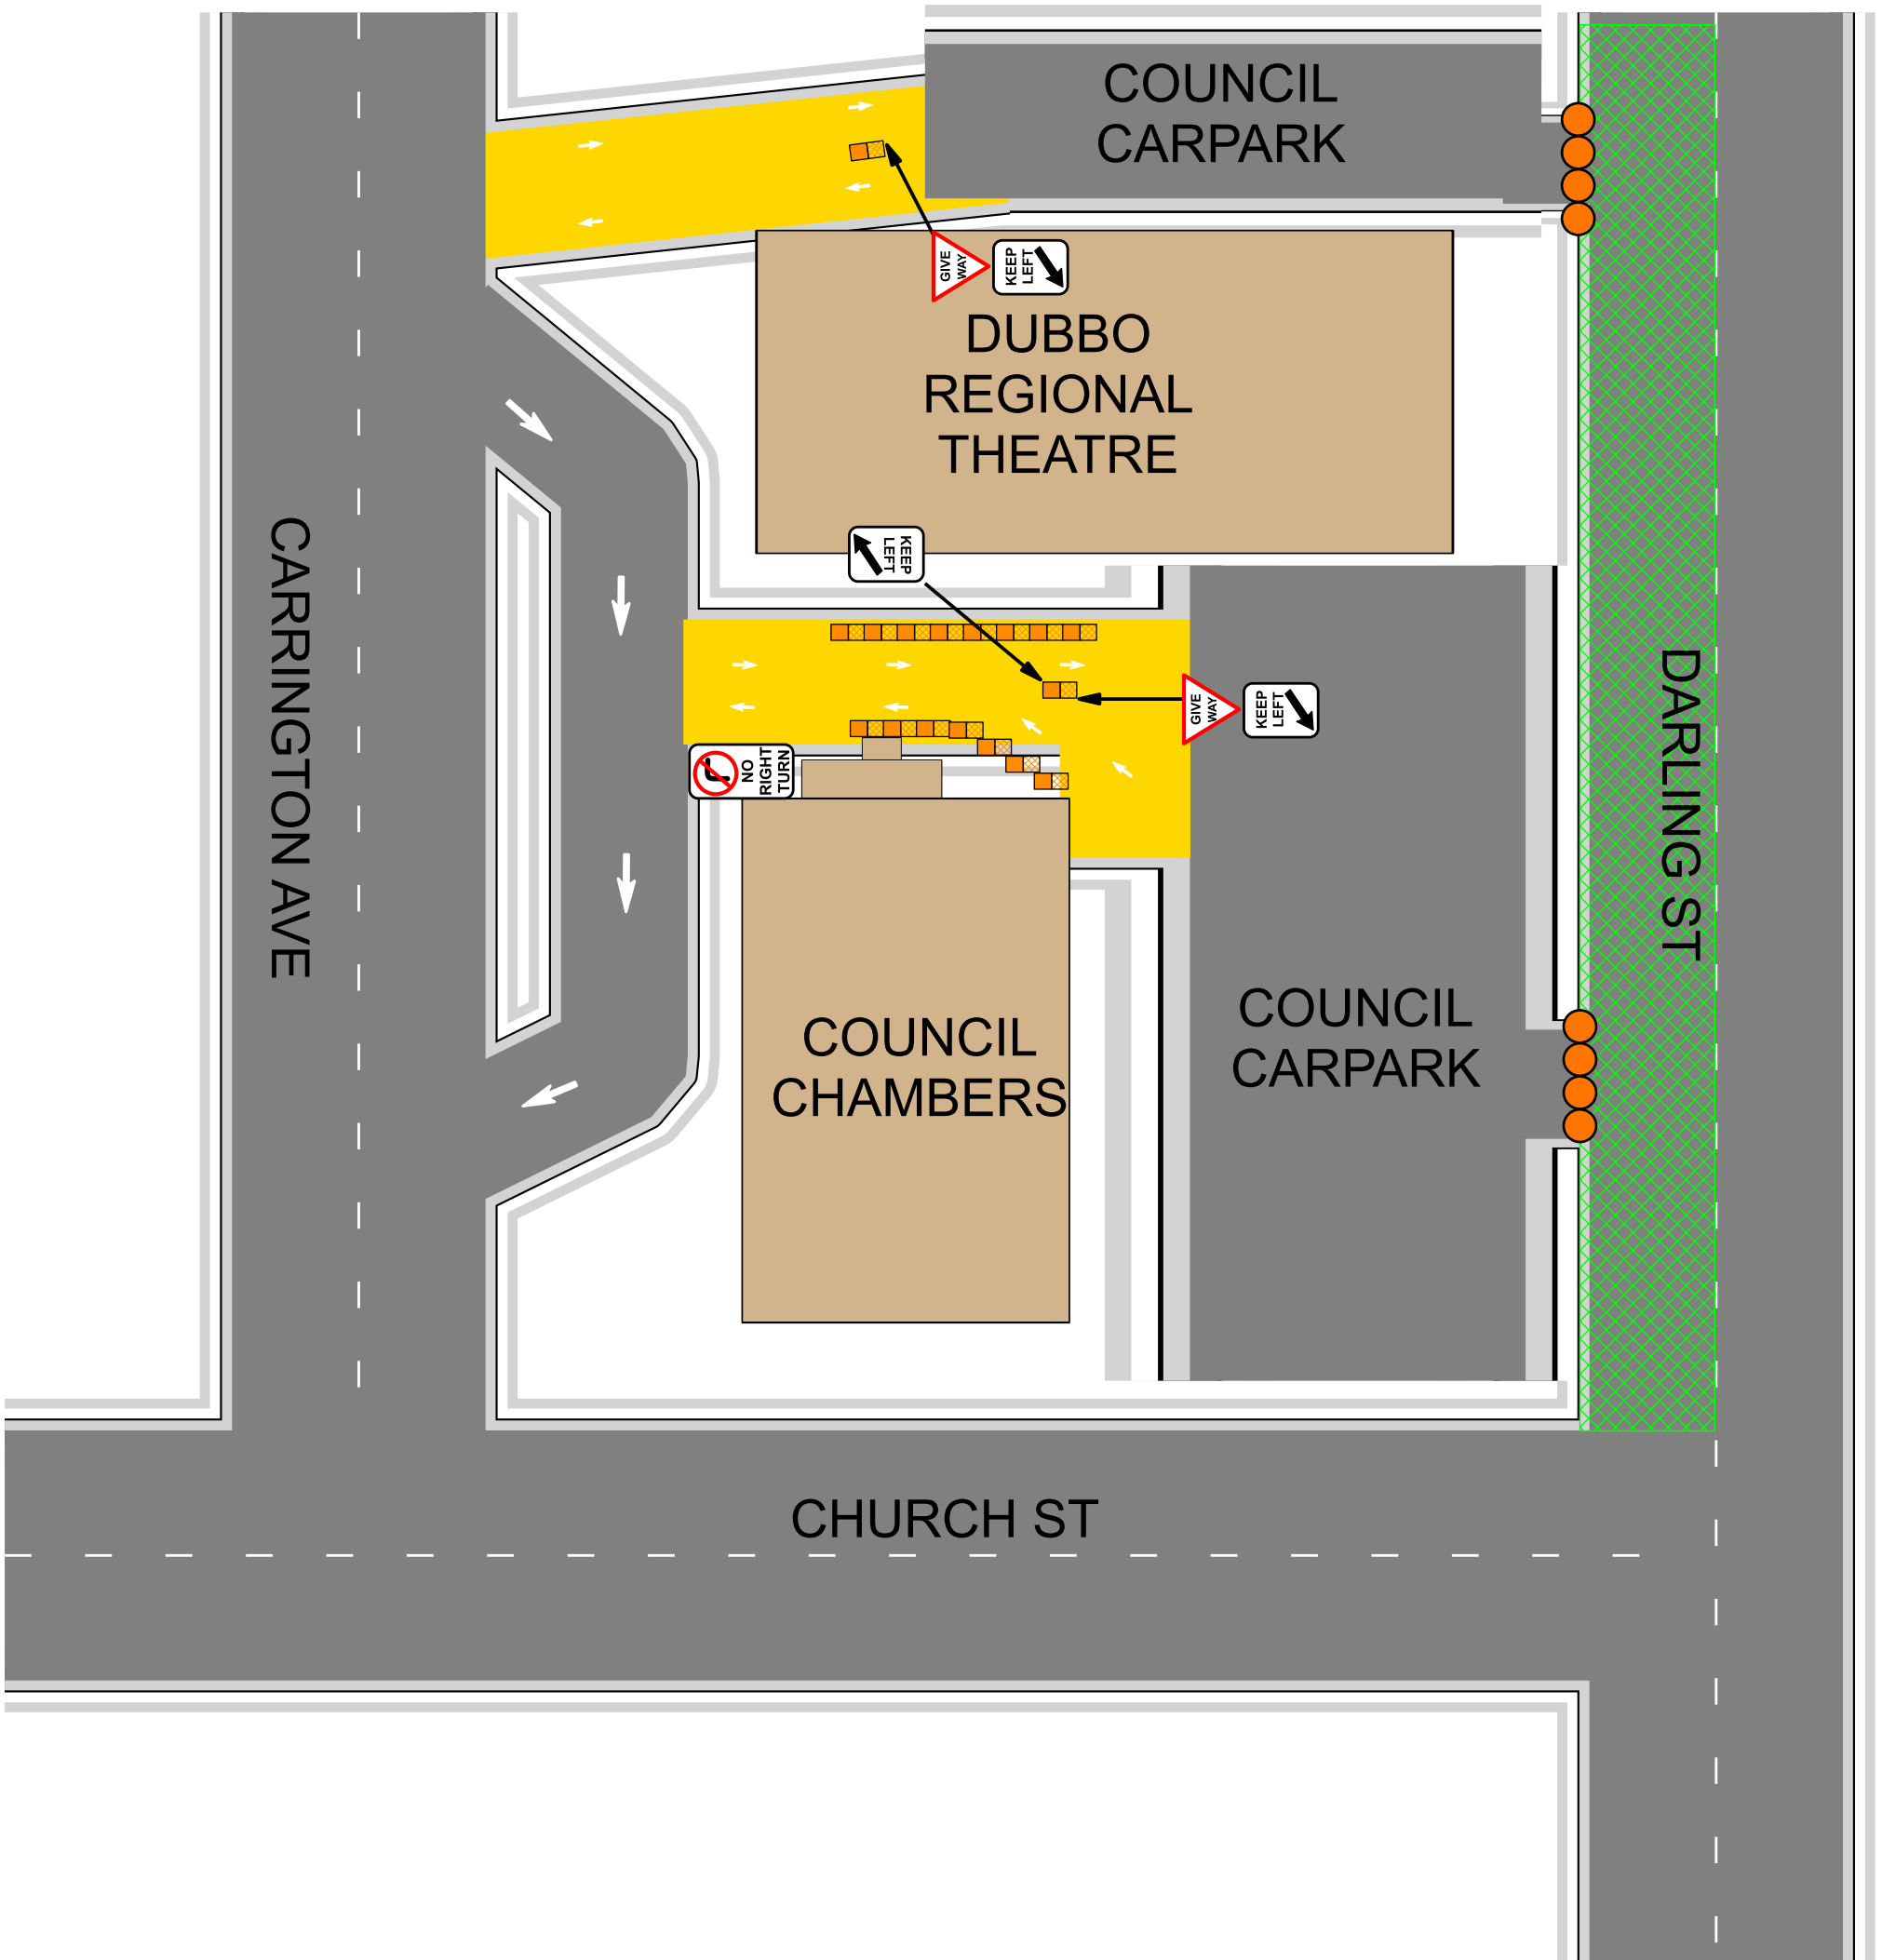

Date: 10/11/2015 **Project:** CARPARK ENTRANCE **CONTRACTOR:** DCC
REF TCP: 83 MODIFIED **TCP:** DUBBO-DCC-CARPARK-10112015 **APPROVED BY:** _____
AUTHOR: STEVE WILSON *[Signature]* **CERTIFICATE No:** 2893015945 **Exp:** 20/12/2016 **SCALE:** NOT TO SCALE. Copyright ©

Comments:

